



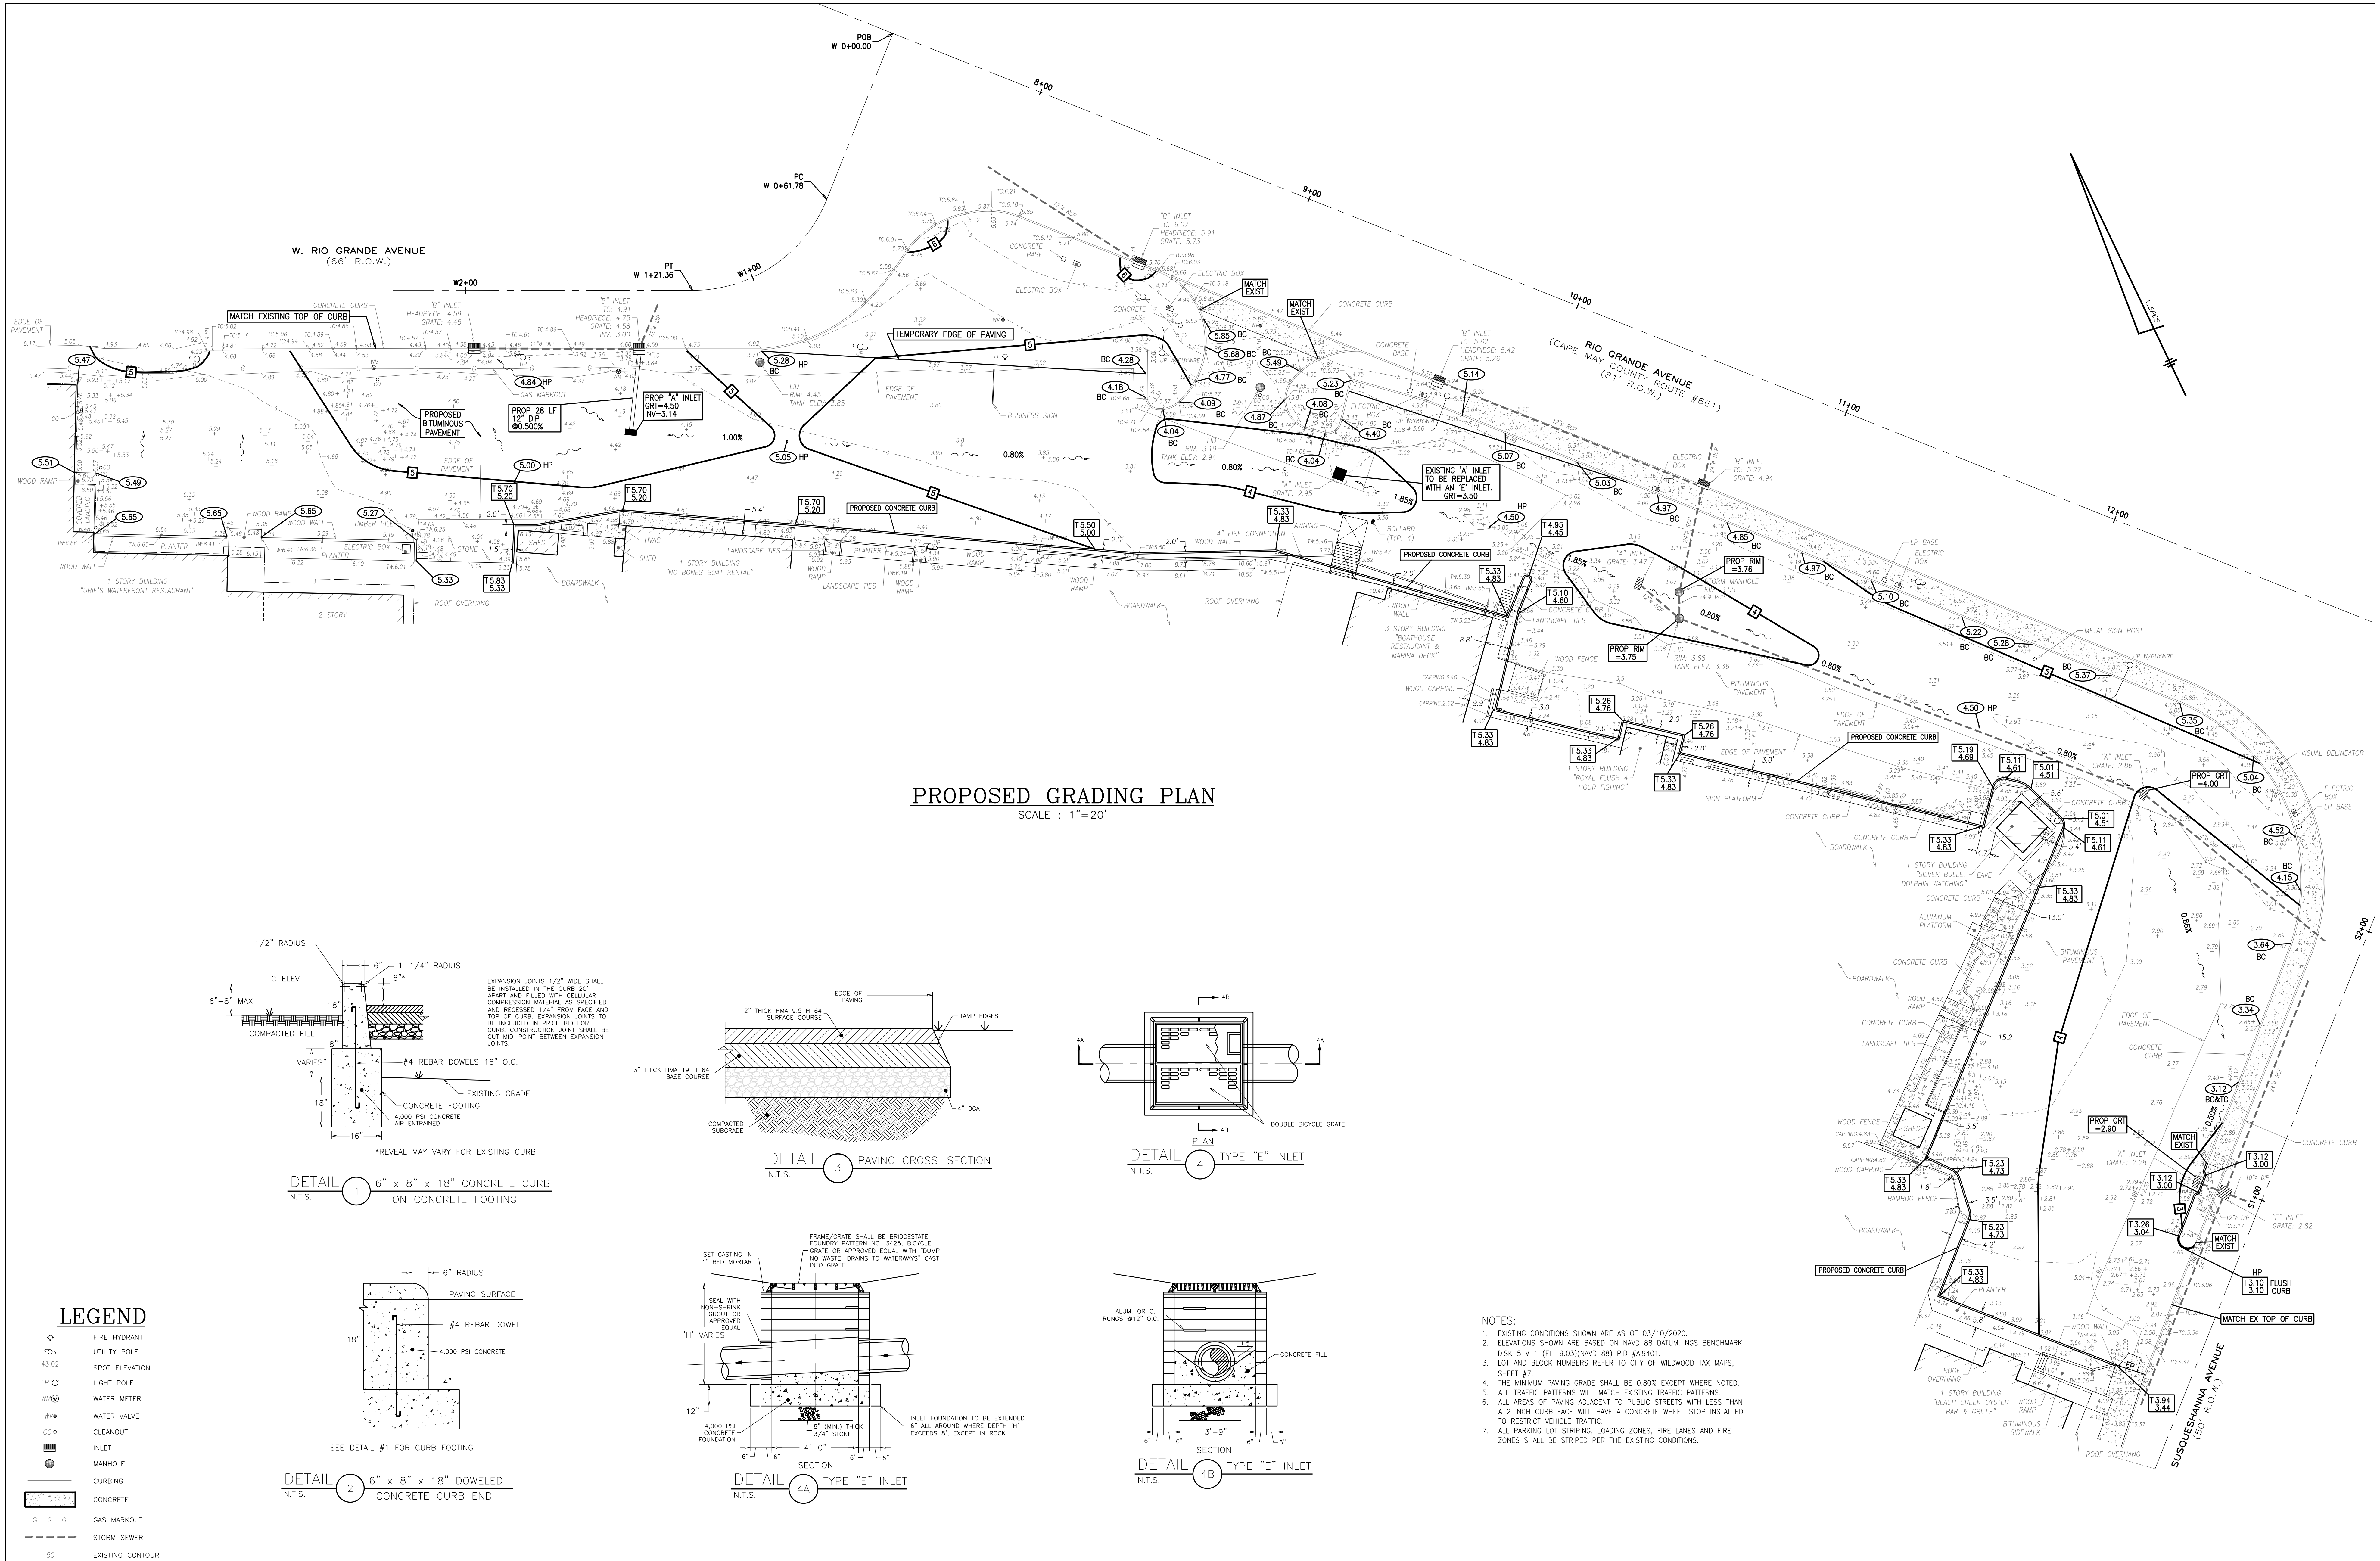

NO.	DATE	APPR.	REVISION
1	4/28/2020	SDB	CONVERT "A" INLET TO "E" INLET, ADD NOTES 5-7 PER REVIEW ENGINEER (SDB)

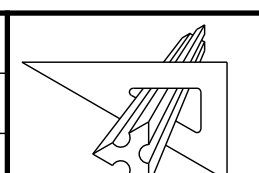

Dante Guzzi Engineering Associates
203 South Main Street, Cape May Court House, New Jersey 08210
Telephone (609) 465-3333 N.J. Certificate of Authorization No. 24C27987500
Facsimile (609) 465-3337 www.guzziengineering.com

DANTE GUZZI, P.E.
PROFESSIONAL ENGINEER N.J. LICENSE NO. 36455

DATE

FILE 588RIOGRANDE-GP_R1		DATE 04/24/2020	SHOWN BY SDB
SCALE AS SHOWN	PROJECT NO. C-20-097	CHECKED BY DG	DATE 04/24/2020
SHEET 1 OF 1			

GRADING PLAN
588 WEST RIO GRANDE AVENUE
P/O BLOCK 18.01, 18.02 & 18.03
CITY OF WILWOOD
CAPE MAY COUNTY, NEW JERSEY

DRAWING NO. **C1**
REV. NO. 1